


Install delineators and object markers according to SI-211.
 For grading requirements, see EW-301.
 For general guardrail details, see BA-200.


- ① See BA-201.
- ② See BA-202 for connections to concrete barriers and bridge rail end sections.
- ③ See BA-205.
- ④ See BA-206.

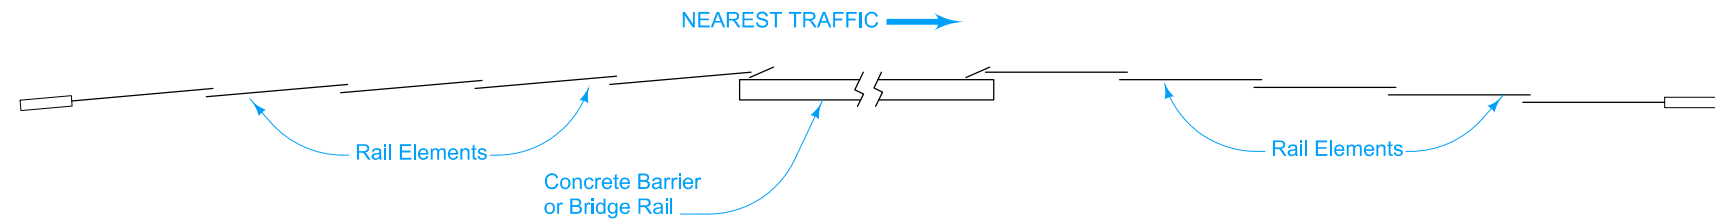

LAPPING PROCEDURE

Possible Contract Items:
 Steel Beam Guardrail
 Steel Beam Guardrail Barrier Transition Section, BA-201
 Steel Beam Guardrail End Anchor, Bolted
 Steel Beam Guardrail Tangent End Terminal, BA-205
 Steel Beam Guardrail Flared End Terminal, BA-206

Possible Tabulation:
 108-8A

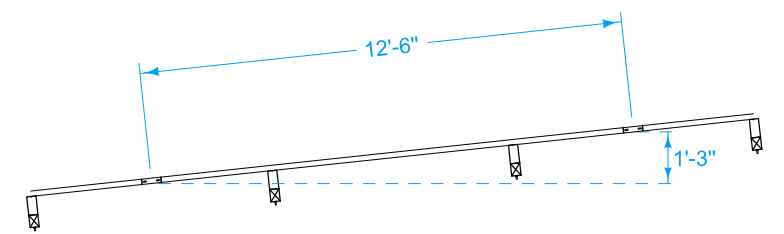

VARIABLE FLARE

	REVISION	
	7	04-20-21
STANDARD ROAD PLAN		BA-250
REVISIONS: Removed circle note 5.		SHEET 1 of 1
APPROVED BY DESIGN METHODS ENGINEER		
STEEL BEAM GUARDRAIL INSTALLATION AT CONCRETE BARRIER OR BRIDGE RAIL END SECTION (MASH TL-3)		